


NOTES:
1. U.S. State Plane 1983 NCT Zone 4202, NAD 83,
Geoid 12A (Conus), NAVD 1988.

LEGEND
----- Tract Line

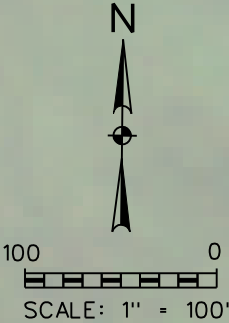

J. OXER SURVEY
ABSTRACT 1029

OWNER
J.P. ELDER III
VOL.656 PG.197
DRPCT

PROPOSED
ACCESS ROAD

POINT OF
BEGINNING

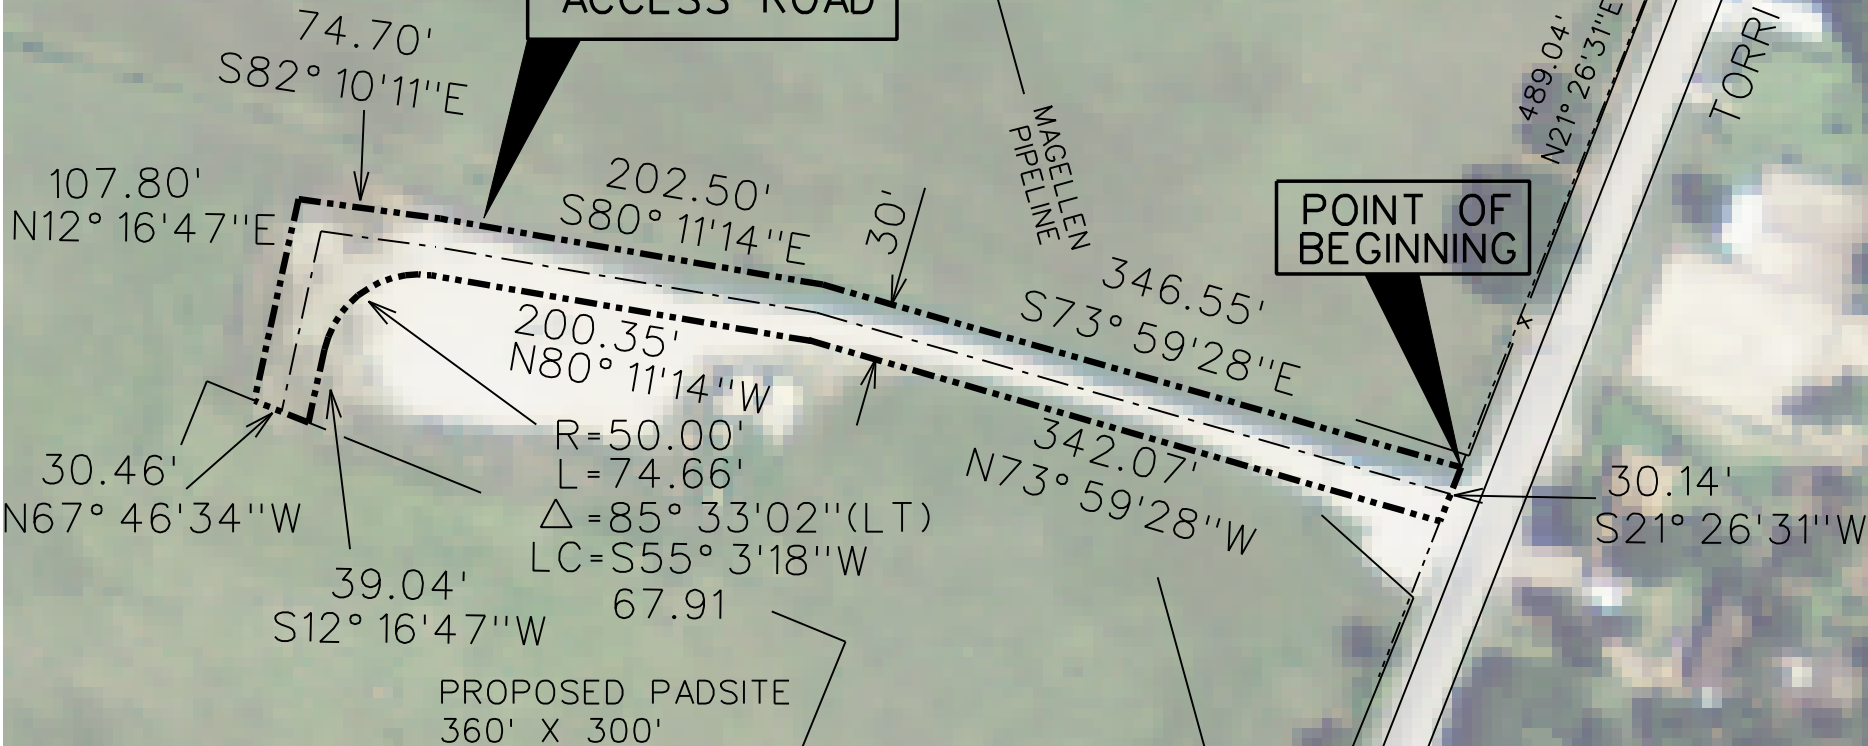


EXHIBIT A
ACCESS ROAD
OXER UNIT

PARKER COUNTY, TEXAS
FOR ARUBA PETROLUUM

SWAIM ENGINEERING AND SURVEYING
506 N. MASON ST.
BOWIE, TEXAS 76230
Ph 940 872-2121; 940 872-5075;
Fax 940 872-4079

DRAWN: 08-05-13
ACCESSROAD SKETCH.DGN

Job No. 13055