
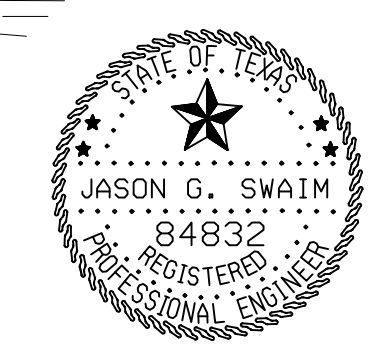
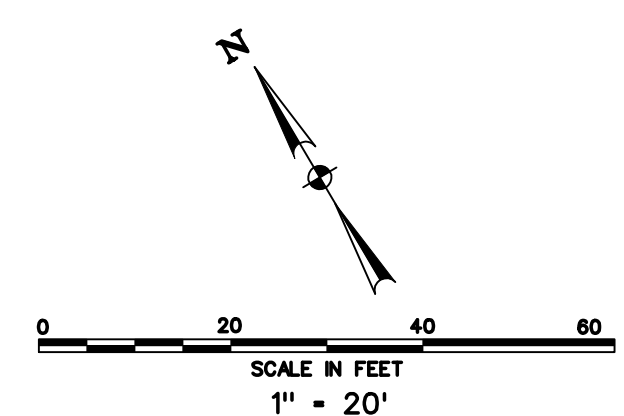


LEGEND

- PROPOSED LIGHT DUTY CONCRETE PAVING
- PROPOSED MEDIUM DUTY CONCRETE PAVING
- 8" CLASS "C" CONCRETE
- PROPOSED ROCK RIPRAP
- PROPOSED BUILDING
- PROPOSED SPOT GRADE
- EXISTING CONTOUR
- PROPOSED CONTOUR
- PROPOSED STORM DRAIN PIPE
- PROPOSED GRADE BREAK LINE

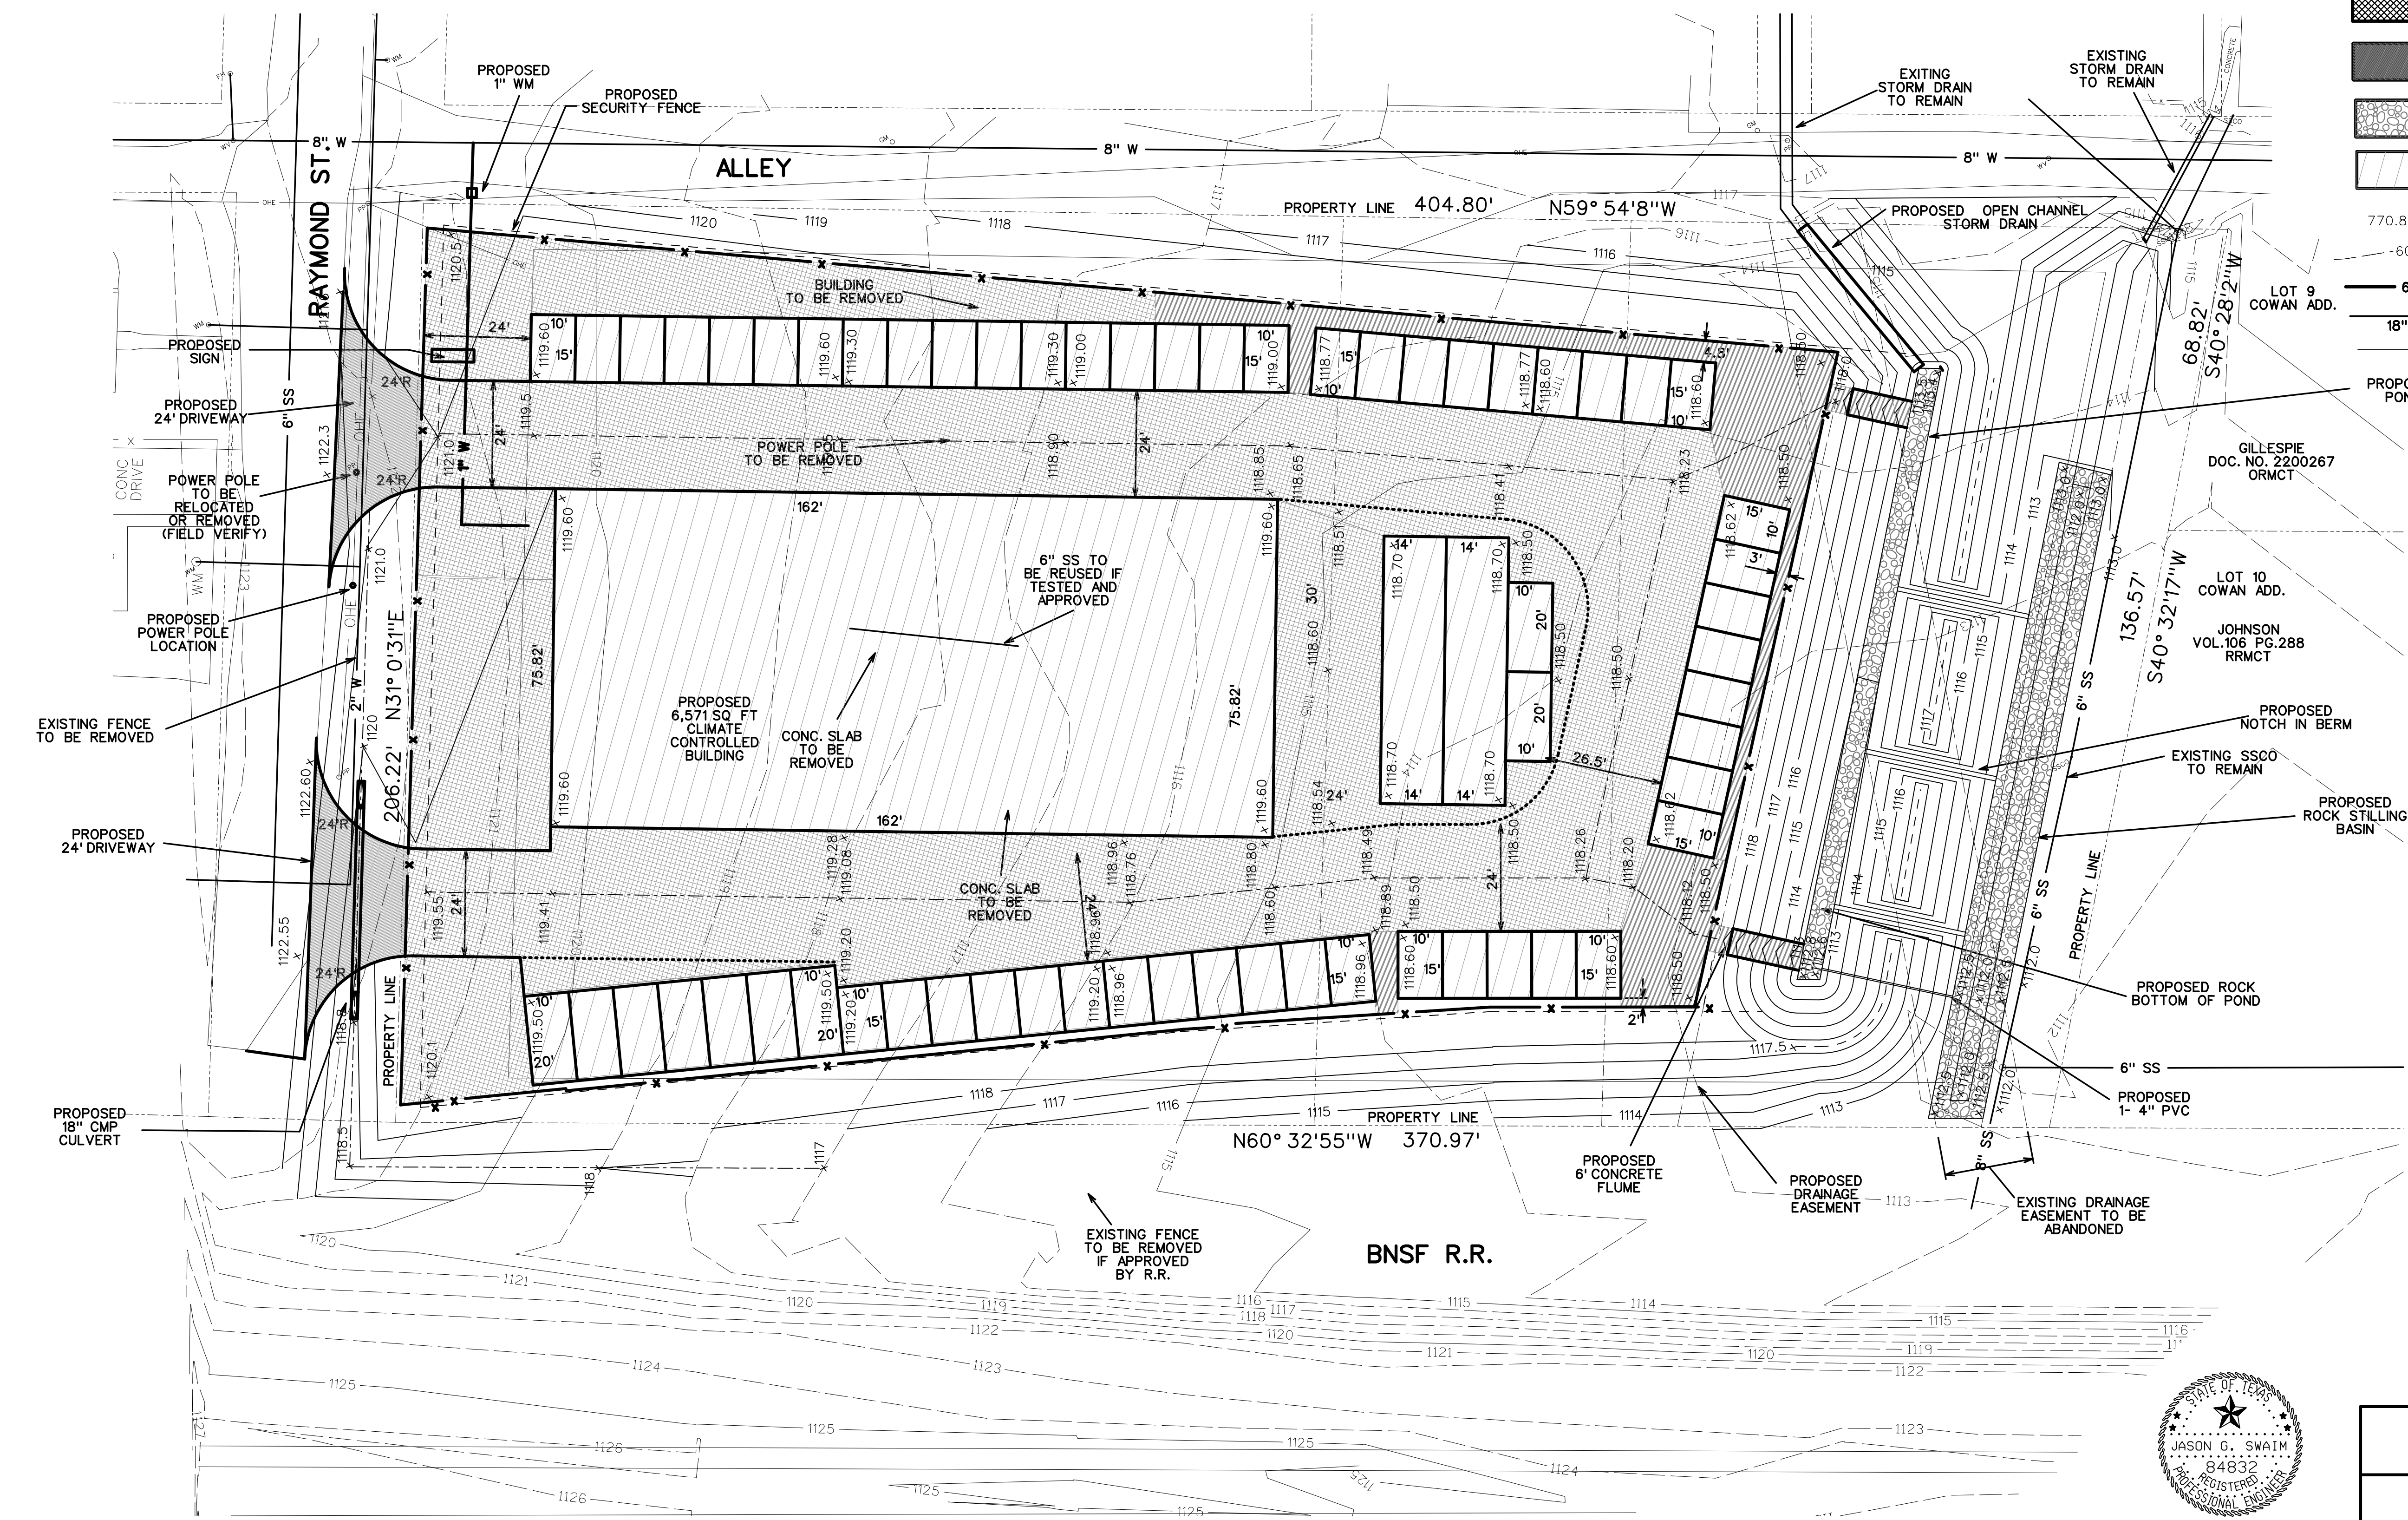

PREPARED BY:
SWAIM
ENGINEERING & SURVEYING

SITE PLAN		
UNITED STORAGE UNITS SITE IMPROVEMENTS		
CITY OF BOWIE, TX		
FILE: SHEET - SITE.DGN	DATE: 11-15-22	C2.0